



section A-A'

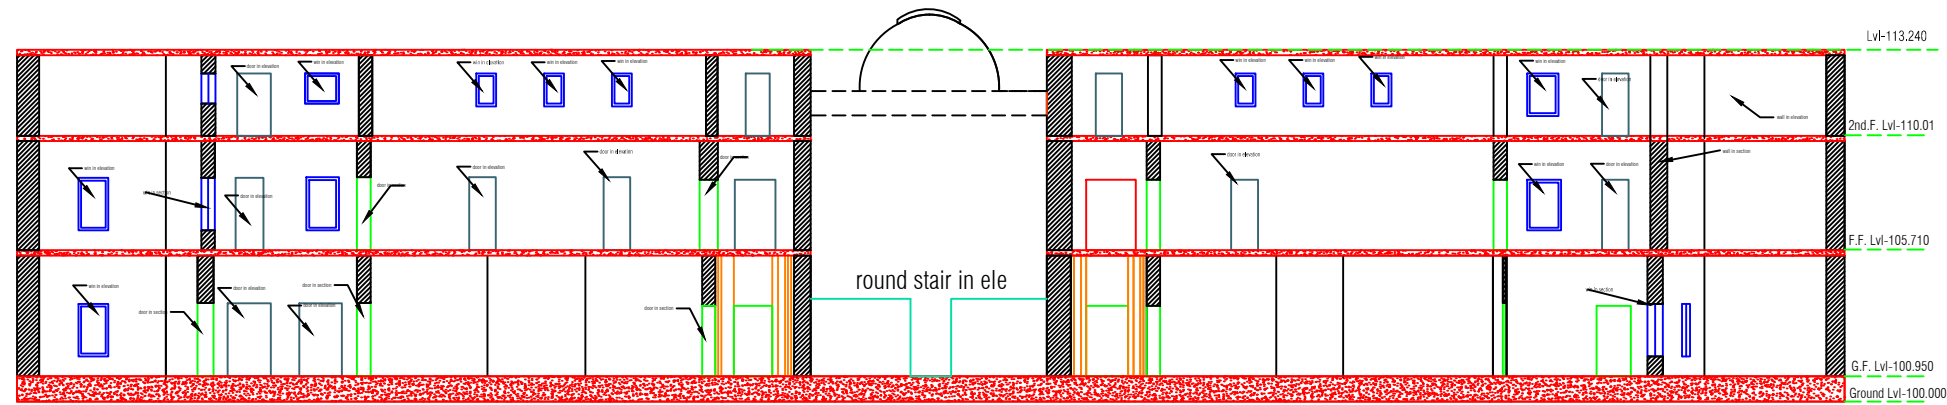

section B-B'

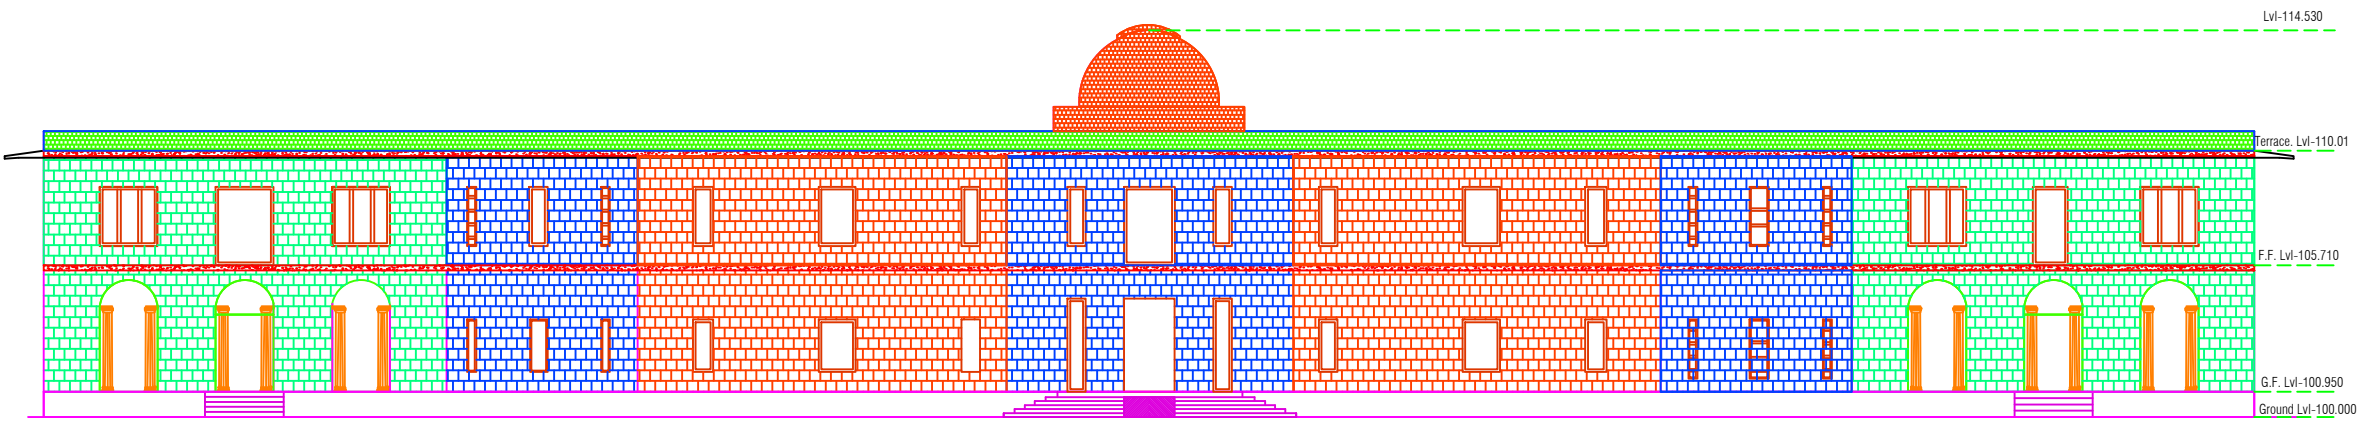

FRONT ELEVATION

LEGEND

WALL	
CHL	
WINDOW	
DIMENSION	
DIMENSION-2	
COLUMN	
BEAM	

AREA

DOOR WINDOW DETAIL


NOTE

TITLE
PROPOSED PROJECT SITE
 AT NATIONAL GALLERY & MODERN ARTS NEW DELHI

TITLE
SECTION & ELEVATION

SURVEY CONSULTANTS

RAO ENGINEERING ENTERPRISES
 Geotechnical Consultants & Land Surveyors
 91-D-3, Street - I, East Mooli Bagh, Old Rohtak Road, Delhi 110007.
 Ph : 23698806, 23691434
 Mob. - 9811108174, 9810502455
 raovenggg@rediffmail.com, rangr@yahoo.com

	SCALE	1 : 125 A1	DRAWN BY	ARY KR.
	CHECKED BY	DATE	DRG. NO.	
	G.R. RAO	Feb-26, 2018		17/C-1/REI/TS/012